


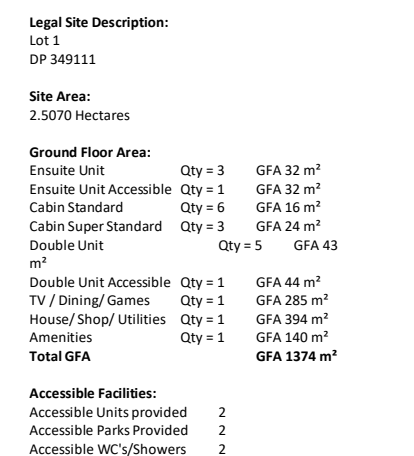

 **stilesandhooker**
ARCHITECTS + ENGINEERS

Telephone: 07 839 1254 Fax: 07 839 1255 Email: admin@sandh.co.nz
Address: 214 Collingwood St, PO Box 718, Hamilton 3240, New Zealand

www.stilesandhooker.co.nz

TELARC REGISTERED SUPPLIER ISO 9001

Project


HOKITIKA CAMPING GROUND

Drawing Title

SITE PLAN

Designed	RY	Scale	1 : 500	Drawn	RY
Date	15.2.16			Original Size	A1
Job No	16-023		Drawing No	SP-01	
				D	

CONTRACTOR TO VERIFY ALL DIMENSIONS ON SITE

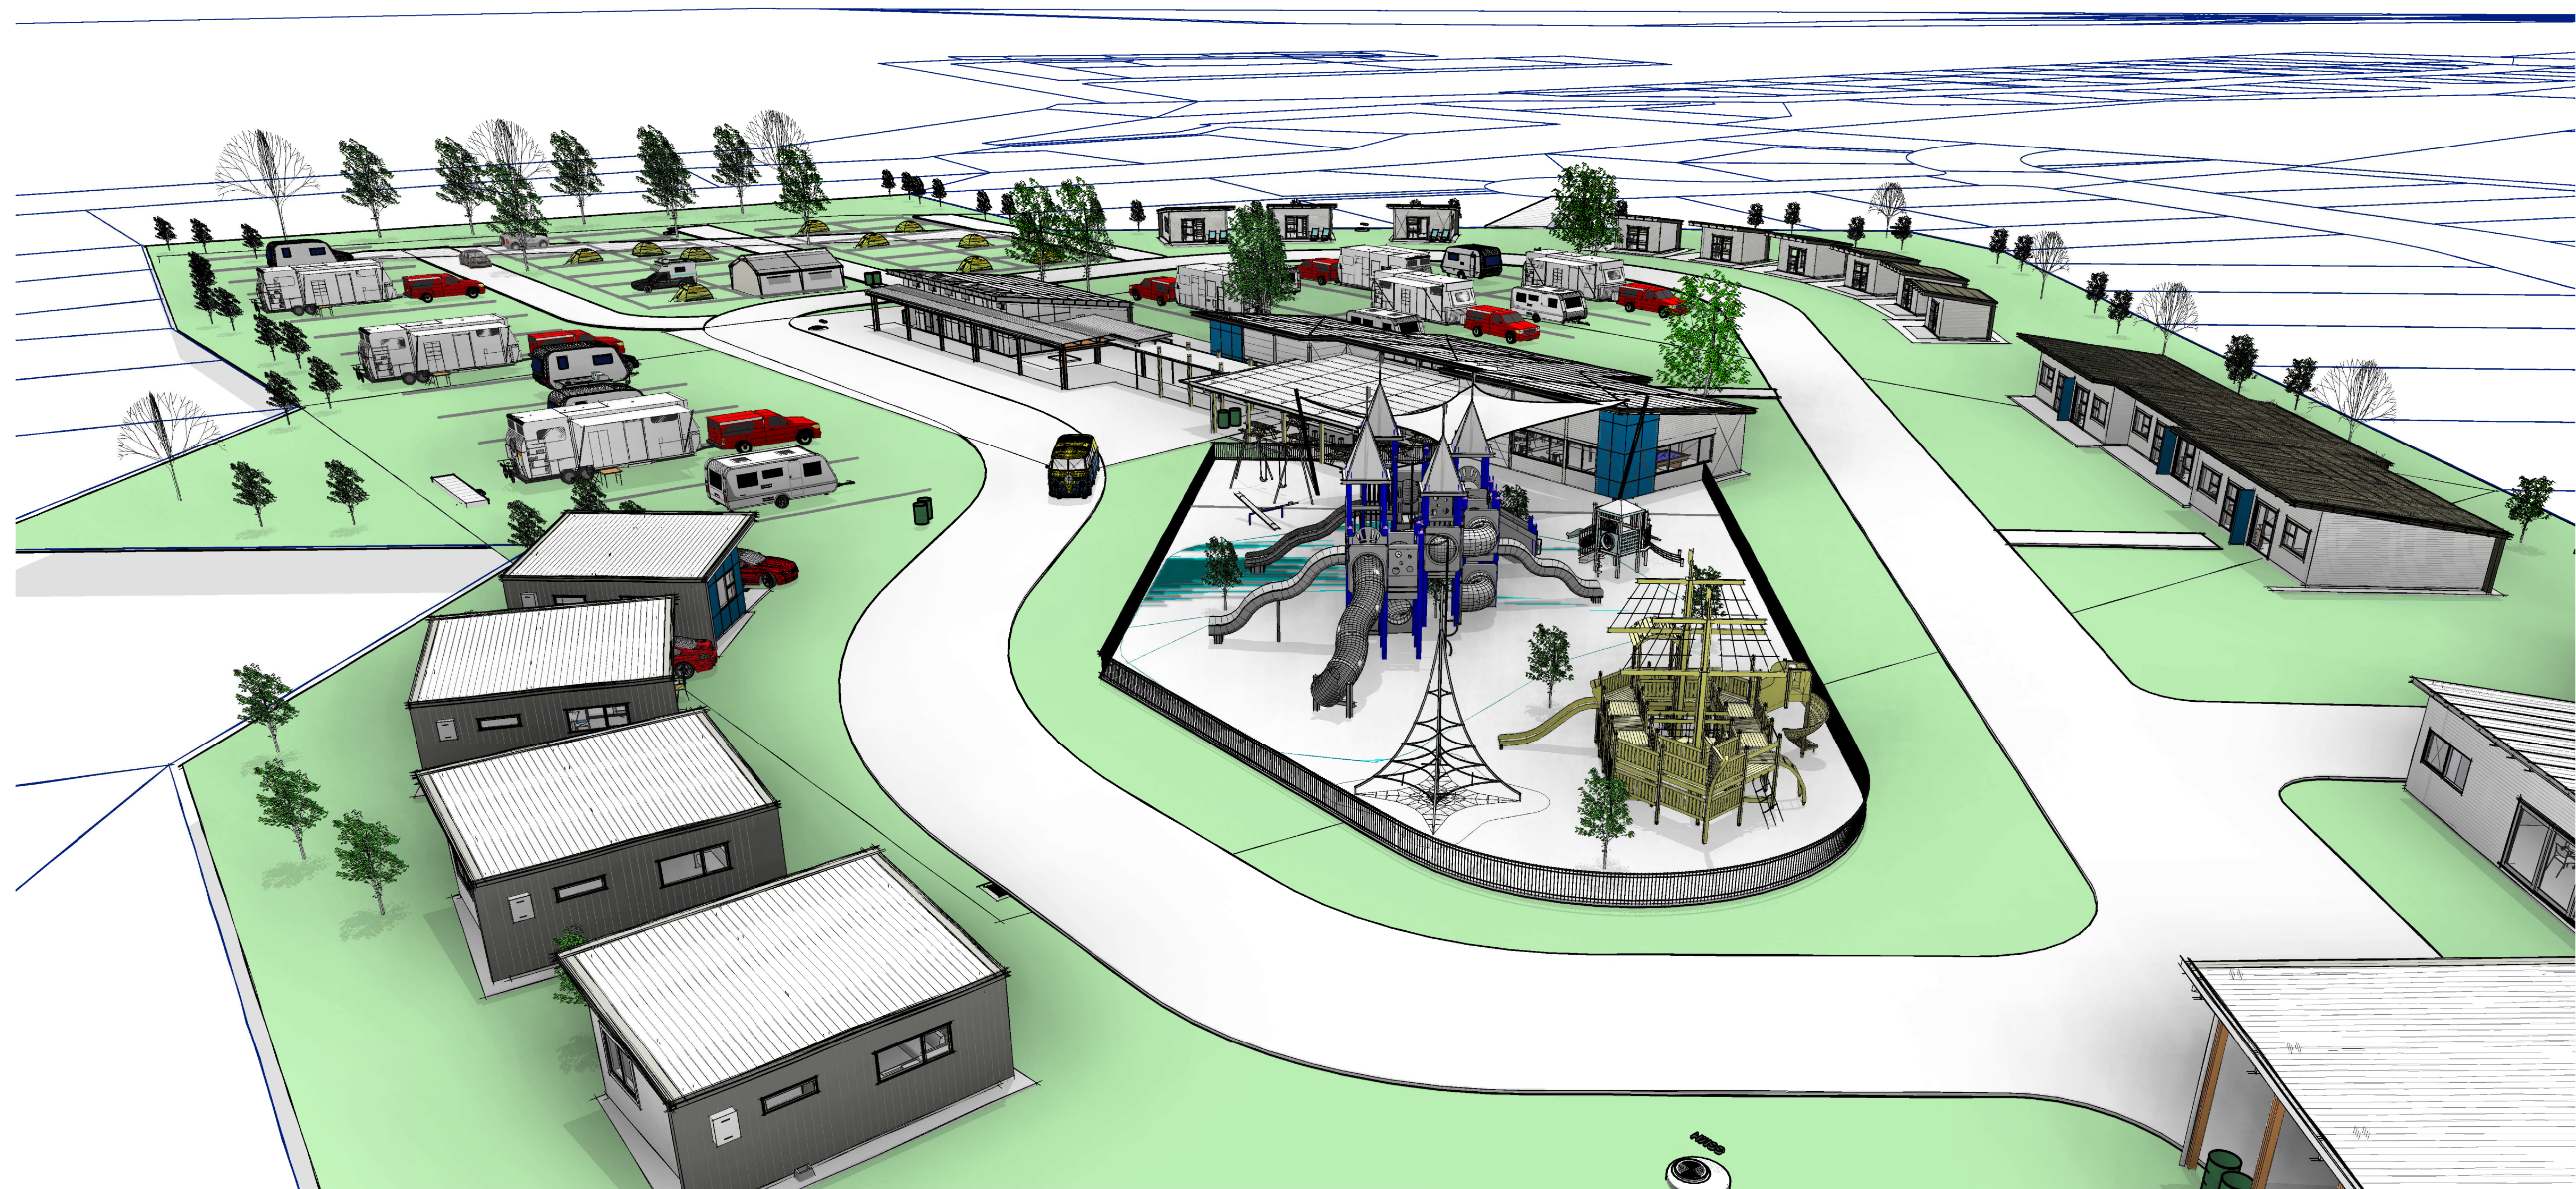



Amenities




Ensuite




Play to Dining



3D View 1

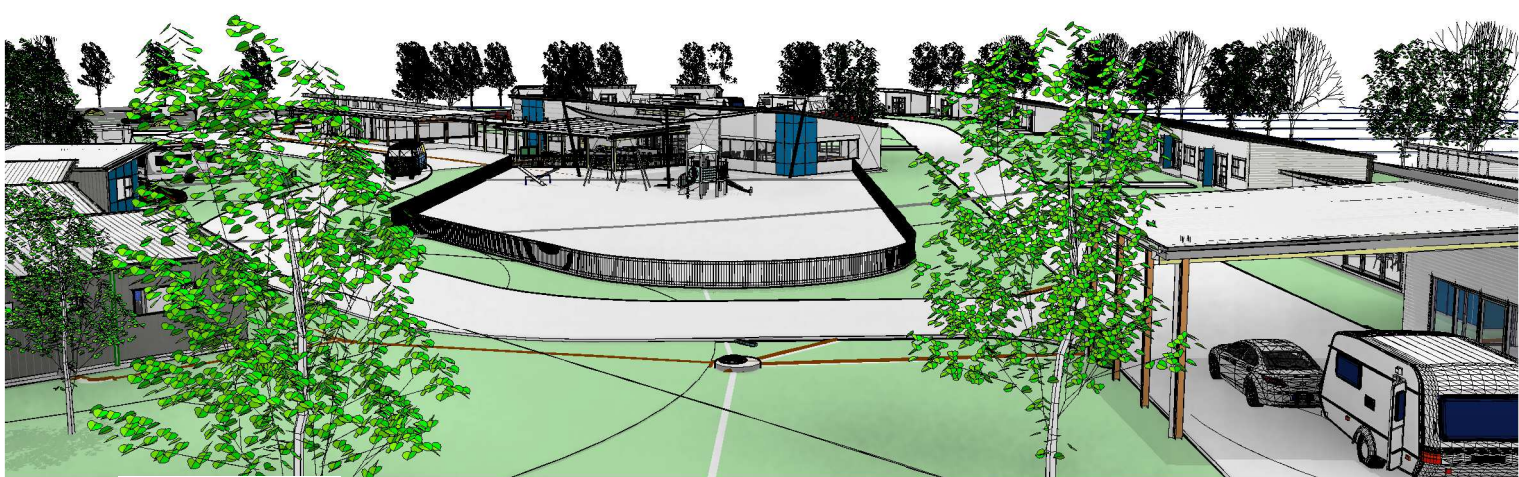

3D View 2

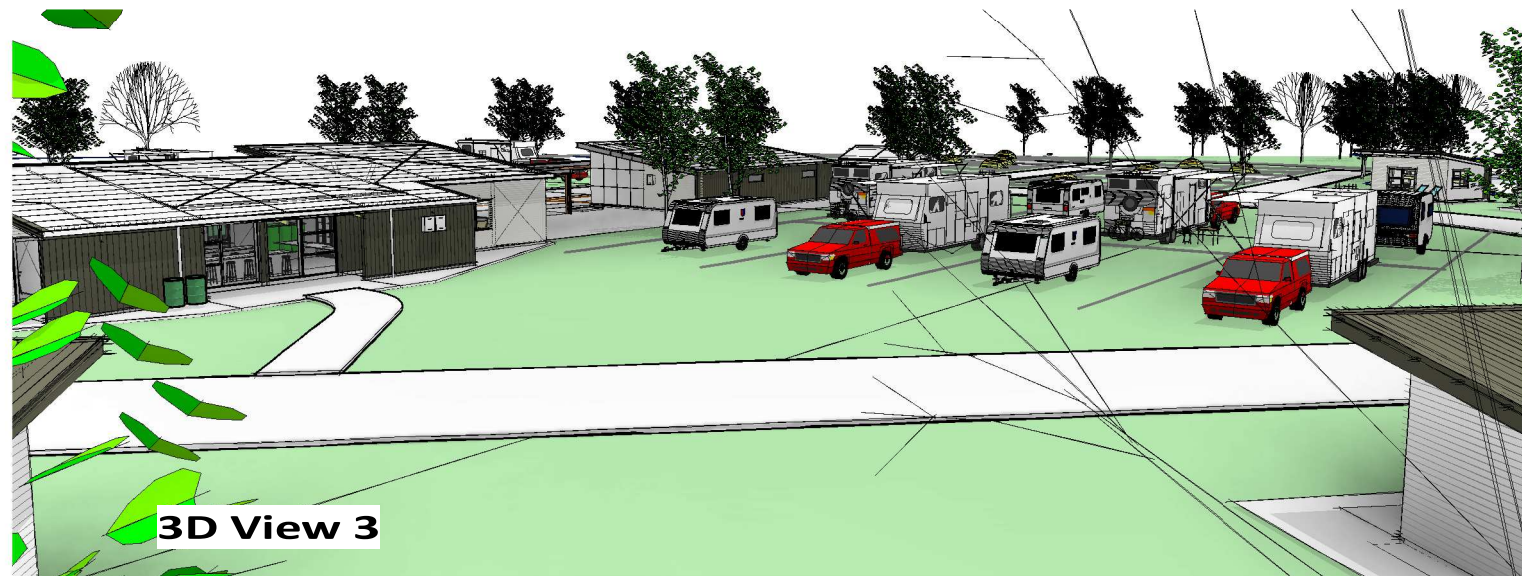

3D View 3



3D View 4